


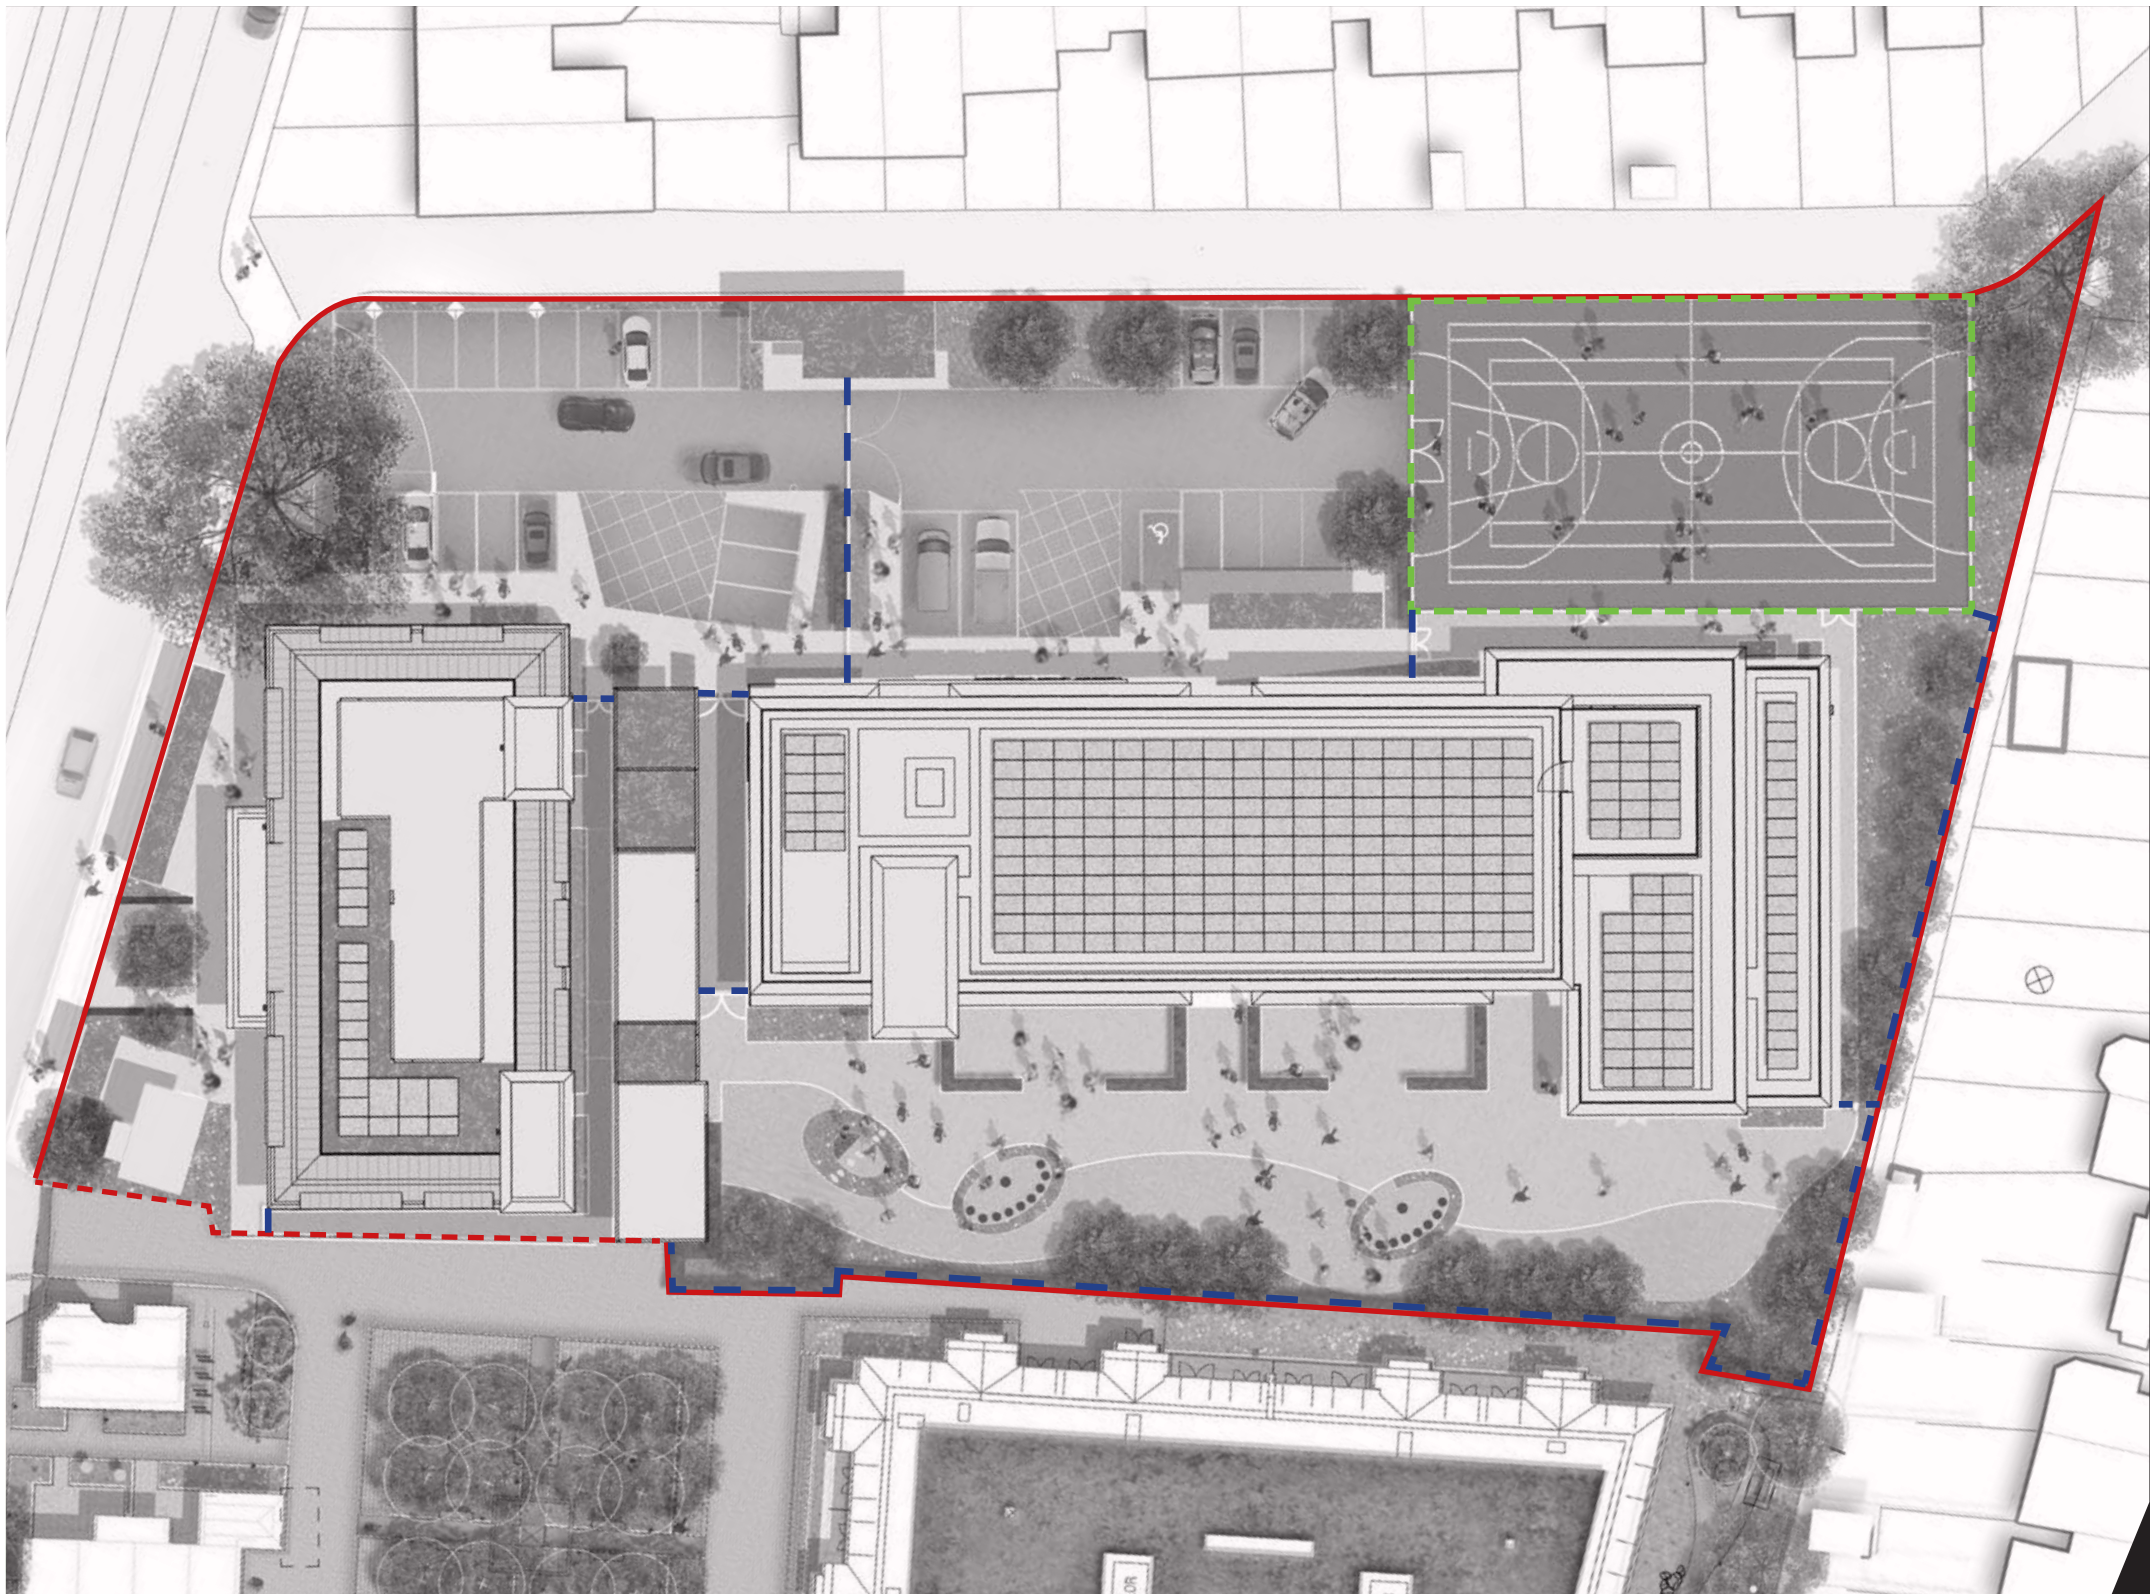

KEY — Boundary wall --- Boundary treatment by others --- 3m high ballstop fence --- Fence